



**Request for Proposal for the Construction of Composed Plant Shade at Arefin Nagar, Asian University for Women.**

**RFP Summary Sheet**

<b>Name of the company</b>	Asian University for Women
<b>Procurement Reference Number</b>	Composed Plant Shade
<b>Date of issue of the RFP</b>	18 <sup>th</sup> August, 2024
<b>Date and Closing Time for RFP submission</b>	25 <sup>th</sup> August, 2024 (12:01 pm) (GMT +6)
<b>Quotation submission mail address</b>	<a href="mailto:tender102@auw.edu.bd">tender102@auw.edu.bd</a>
<b>Address for Communication</b>	<b>Asian University for Women</b> 20/A M. M. Ali Road Chattogram 4000, Bangladesh Tel: +880-31-285-4980 Fax: +880-31-285-4988

Bidders are invited to submit their proposal in accordance with the enclosed Request for Proposal (RFP) terms.

AUW reserves the right to reject any or all offers without assigning any reason.

Complete confidentiality should be maintained. Information provided here should be used for its intended scope and purpose. Retention of this RFP signifies your agreement to treat the information as confidential.

All communication with regard to this request for proposal needs to be directed to AUW directly while in copy of all these communications at the email addresses mentioned in the RFP mail.

For any further queries can contact in below mail: Primary point of contact for RFP process and technical queries Mohammed Ishrat Bin Mahbub; Head of Procurement; Email: [mohammed.mahbub@auw.edu.bd](mailto:mohammed.mahbub@auw.edu.bd); Contact Number: +8801926673027; Whatsapp: +8801671470348.

Proposal should be submitted only in the email: [tender102@auw.edu.bd](mailto:tender102@auw.edu.bd)

No other AUW email should be in TO/CC/BCC. Any proposal violate this instruction may face the cancellation of their proposal.

## Objective

Asian University for Women (AUW) seeks to graduate women who will be skilled and innovative professionals, service-oriented leaders in the businesses and communities in which they will work and live, and promoters of intercultural understanding and sustainable human and economic development in Asia and throughout the world.

## Requirements


We, to achieve our objectives, need the following product/services are below:

### Construction of Composed Plant Shade at Asian University for Women, Arefin Nagar, Chattogram, Bangladesh.

Sl. No.	Description	Quantity	Unit	Unit Cost	Total Cost (Taka)
1	Land development 50' x 45' and ramp/steps including cutting and filling	1	Item		
2	Earth cutting work column base	45.00	Cft		
3	Brick flat soling with 1st class bricks and level dressing	1,950.00	Sft		
4	Floor / Ramp concrete 1:2:4 with brick chips and sand (Fm 1.2) cement including shuttering works. Thickness 3".	490.00	Cft		
5	Rcc pedestal column and drain slab concrete 1:2:4 with brick chips and sand (Fm 1.2) cement including rebar and shuttering works.	75.00	Cft		
6	5" thick brick wall with 1st class brick and 1:4 sand cement mortar.	725.00	Sft		
7	Brick work for steps with 1st class brick and 1:4 mortar	40.00	Cft		
8	Plaster 3/4" thick with sand cement mortar (1:5)	1,750.00	Sft		
9	Ncf on plaster surface	1,150.00	Sft		

10	Roofing works				
i	3" x 3" x 3mm MS box for post	220.00	Rft		
ii	MS angle for truss and purlin	1,350.00	Kg		
iii	Profile sheet 0.42 mm thick with roofing screw including lapping	2,130.00	Sft		
iv	Top ridge and rain water gutter	135.00	Rft		
11	PVC net with fiber reinforcement including metal hanging angle and tieing	1,150.00	Sft		
12	Plastic tarpaulin with hanging system at outside	1,350.00	Sft		
13	Swing gate with metal frame and PVC net	70.00	Sft		
14	Tube light with cable and switch	10.00	points		
15	Ceiling fan with cable and regulator/switch	4.00	points		
16	Power socket with cable	3.00	points		
17	Bib cock with PVC pipe from water tank	2.00	Points		

**Drawing and Design  
Composed Plant Shade (1)**

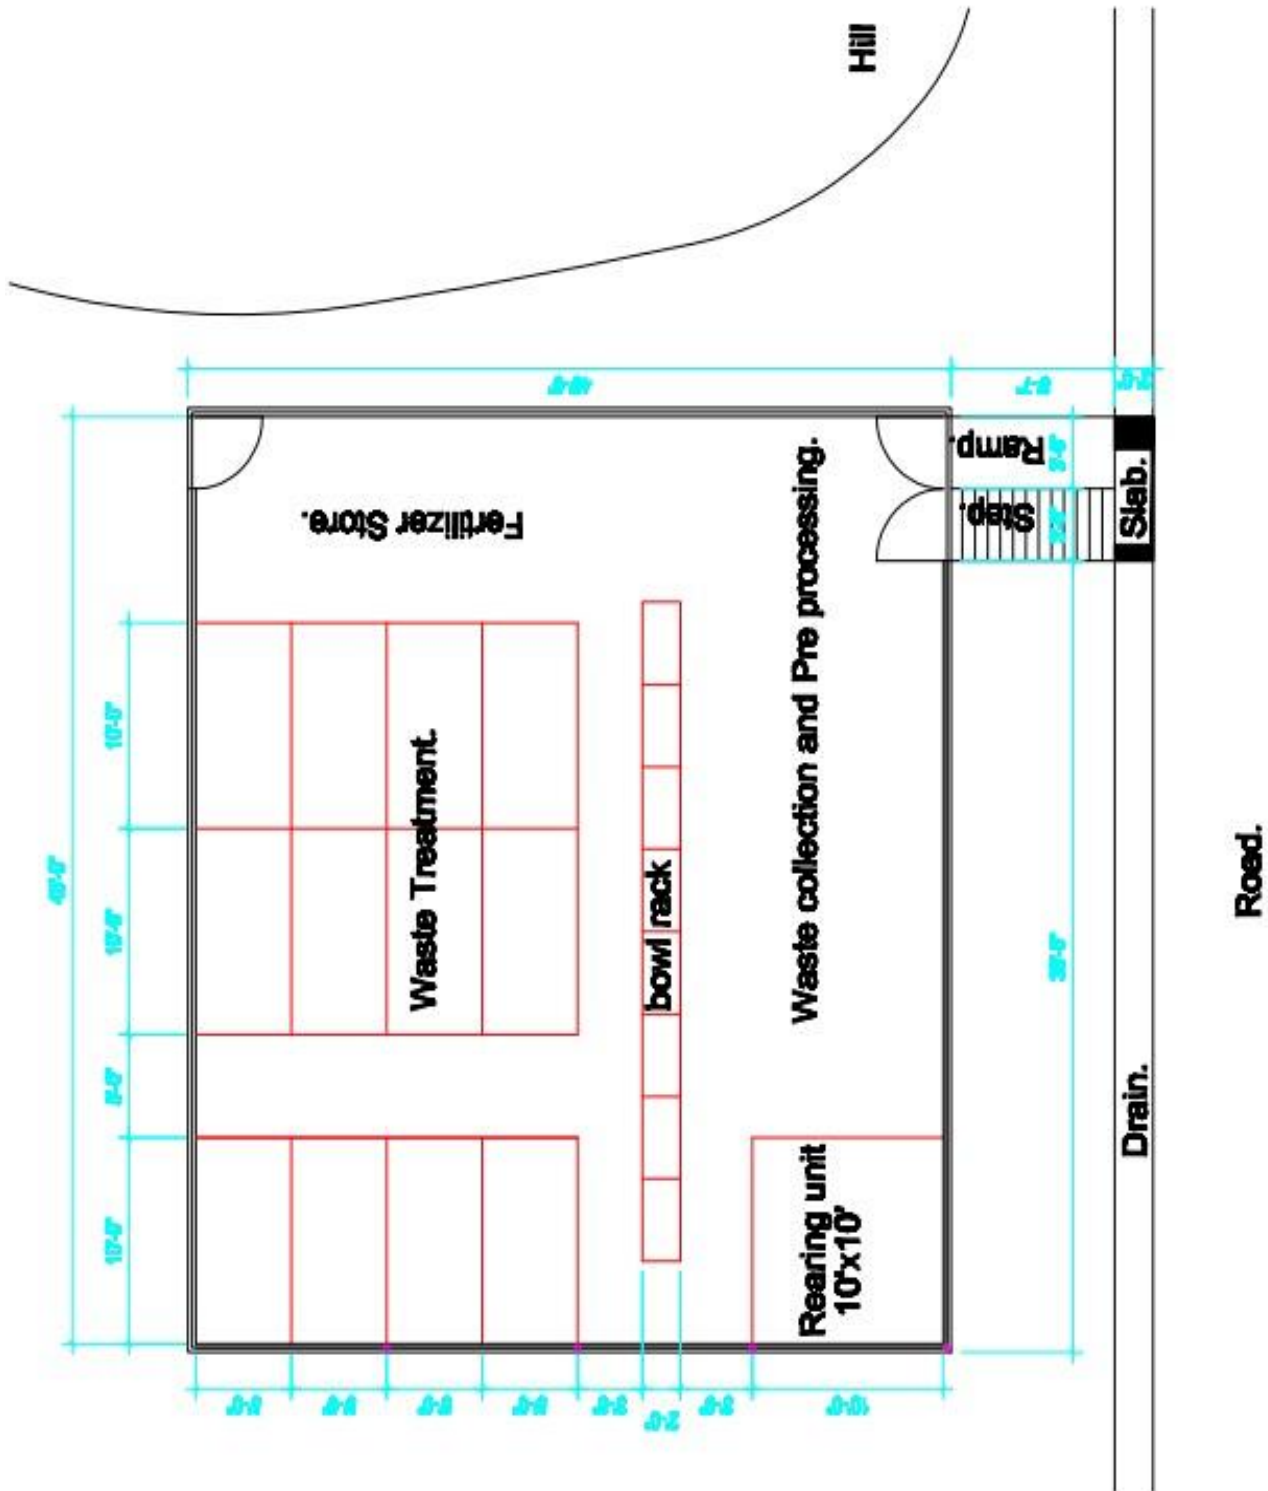

**Information need to be submitted with financial proposals:**

- a) Physical visit to the site is mandatory before submitting the proposal.
- b) Previous experience in hill track construction is preferable.
- c) Cost should mention VAT amount separately with percentage while AIT is inclusive.
- d) The awarded company can have mobilization cost based on an equal amount of pay order submission to the Asian University for Women.
- e) Trade license
- f) TIN/BIN
- g) Similar work experience details
- h) Company details
- i) Lead time to accomplish the task

**Please note that this offer is subject to the following terms and conditions:**

1. The quantities mentioned are tentative quantities required and may change at the time of the finalization of the contract/PO.
1. Any query for clarification on the bid can be had from the undersigned latest by 25<sup>th</sup> August, 2024 11:01 am. Please note that any inquiry received from any bidder will be sent to all bidders without disc losing the source of the inquiry.
2. AUW reserves the right to award the contract to one or more bidders. Accordingly, the final quantities required will be divided among successful bidders. The quantities so divided will be at the sole discretion of AUW.
3. AUW reserves the right to cancel the bidding before or after the receipt of bids or also after the opening of bids and call for fresh bids. AUW also has the right to reject any bid without assigning any reason.
4. Bids incomplete in any respect will not be considered.
5. Please mention your payment terms in the bid.
6. The basic rates quoted should be effective until 30<sup>th</sup> November, 2024